

2) APPROXIMATE LOCATION OF BERM
 HIGH PRESSURE GAS

GRAPHIC SCALE



(IN FEET)
 1 inch = 50 ft.

1	10/18/00	BSC GROUPS REV.
No.	Date	Description
Revisions		
Drawn By	Designed By	Checked By
Approved By		

RIZZO ASSOCIATES, INC.

ENGINEERS AND ENVIRONMENTAL SCIENTISTS
 235 West Central Street, Natick, MA 01760
 Tel: (508) 651-3401 Fax: (508) 651-1189

Project Title

**Mugar
 Parcel
 Arlington, Ma**

Sheet Title

**Abbreviated
 Notice of
 Resource Area
 Delineation Plan**

Scale: 1"=50'


Job No.: 5776

File Name: 5776P-CWL

Date: 05/18/00

Sheet No.

A-1

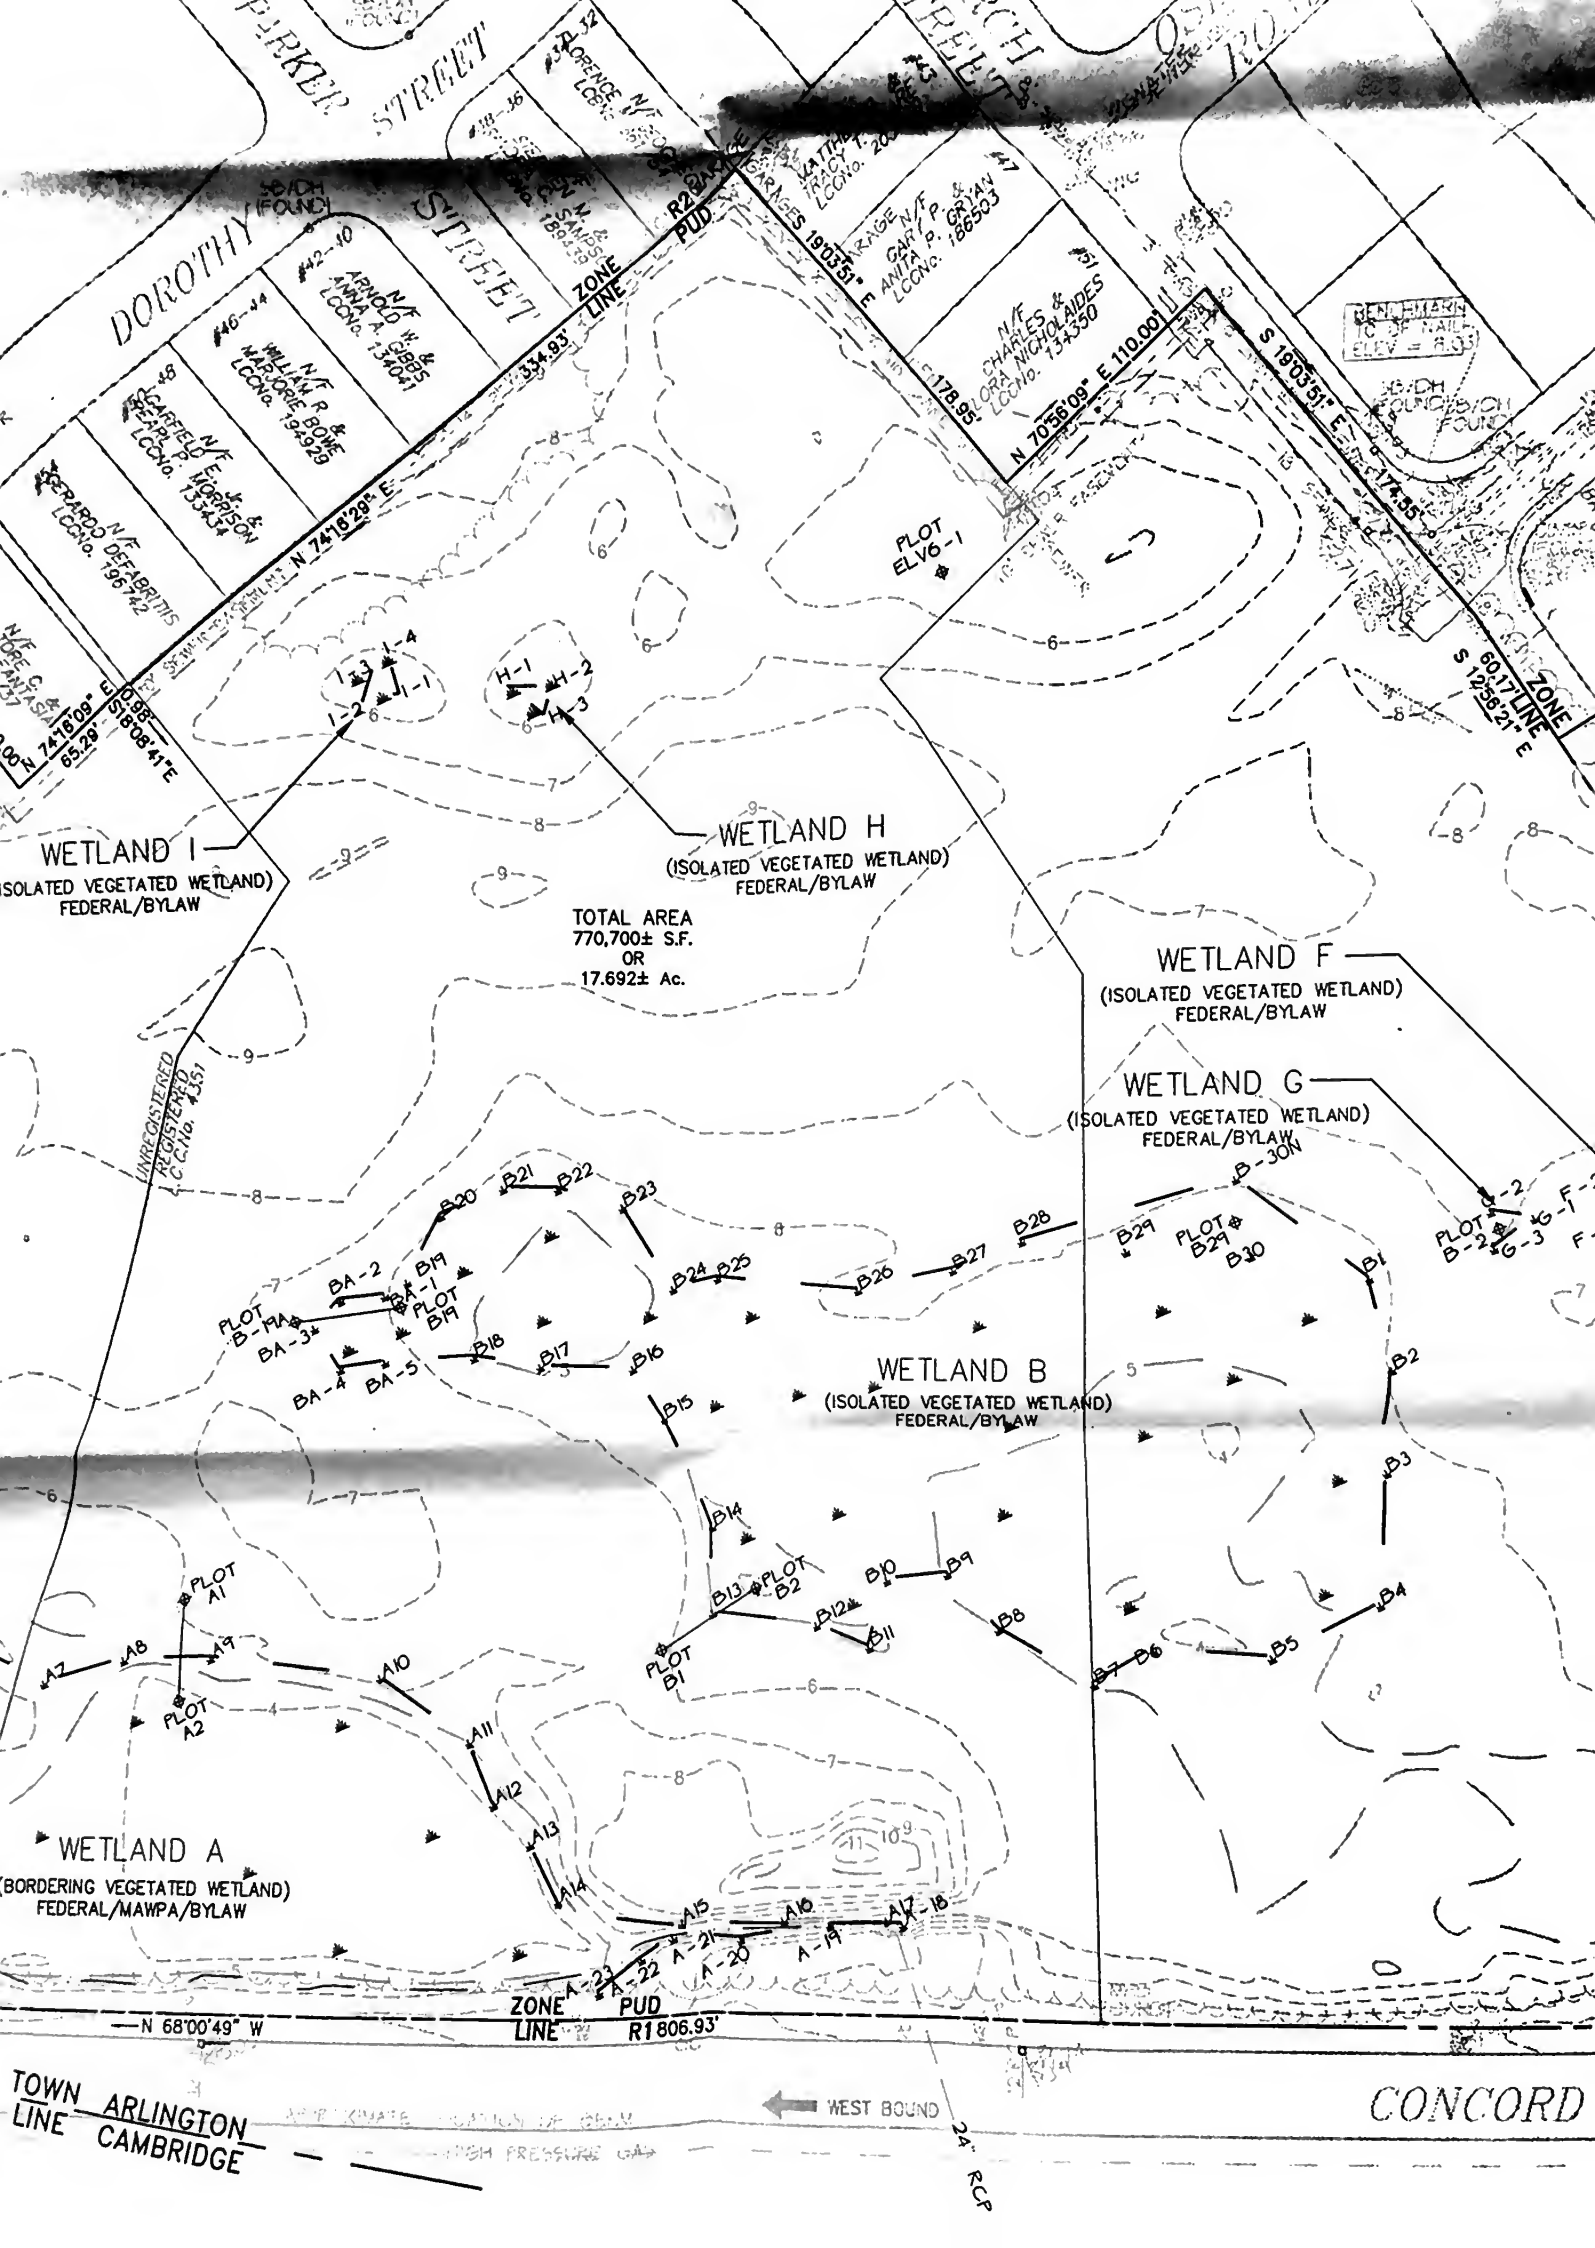

WETLAND I
(ISOLATED VEGETATED WETLAND)
FEDERAL/BYLAW

WETLAND H
(ISOLATED VEGETATED WETLAND)
FEDERAL/BYLAW

WETLAND F
(ISOLATED VEGETATED WETLAND)
FEDERAL/BYLAW

WETLAND G
(ISOLATED VEGETATED WETLAND)
FEDERAL/BYLAW


WETLAND B
(ISOLATED VEGETATED WETLAND)
FEDERAL/BYLAW

WETLAND A
(BORDERING VEGETATED WETLAND)
FEDERAL/MAWPA/BYLAW

TOTAL AREA
770,700 ± S.F.
OR
17.692 ± Ac.

TOWN LINE
ARLINGTON
CAMBRIDGE

CONCORD

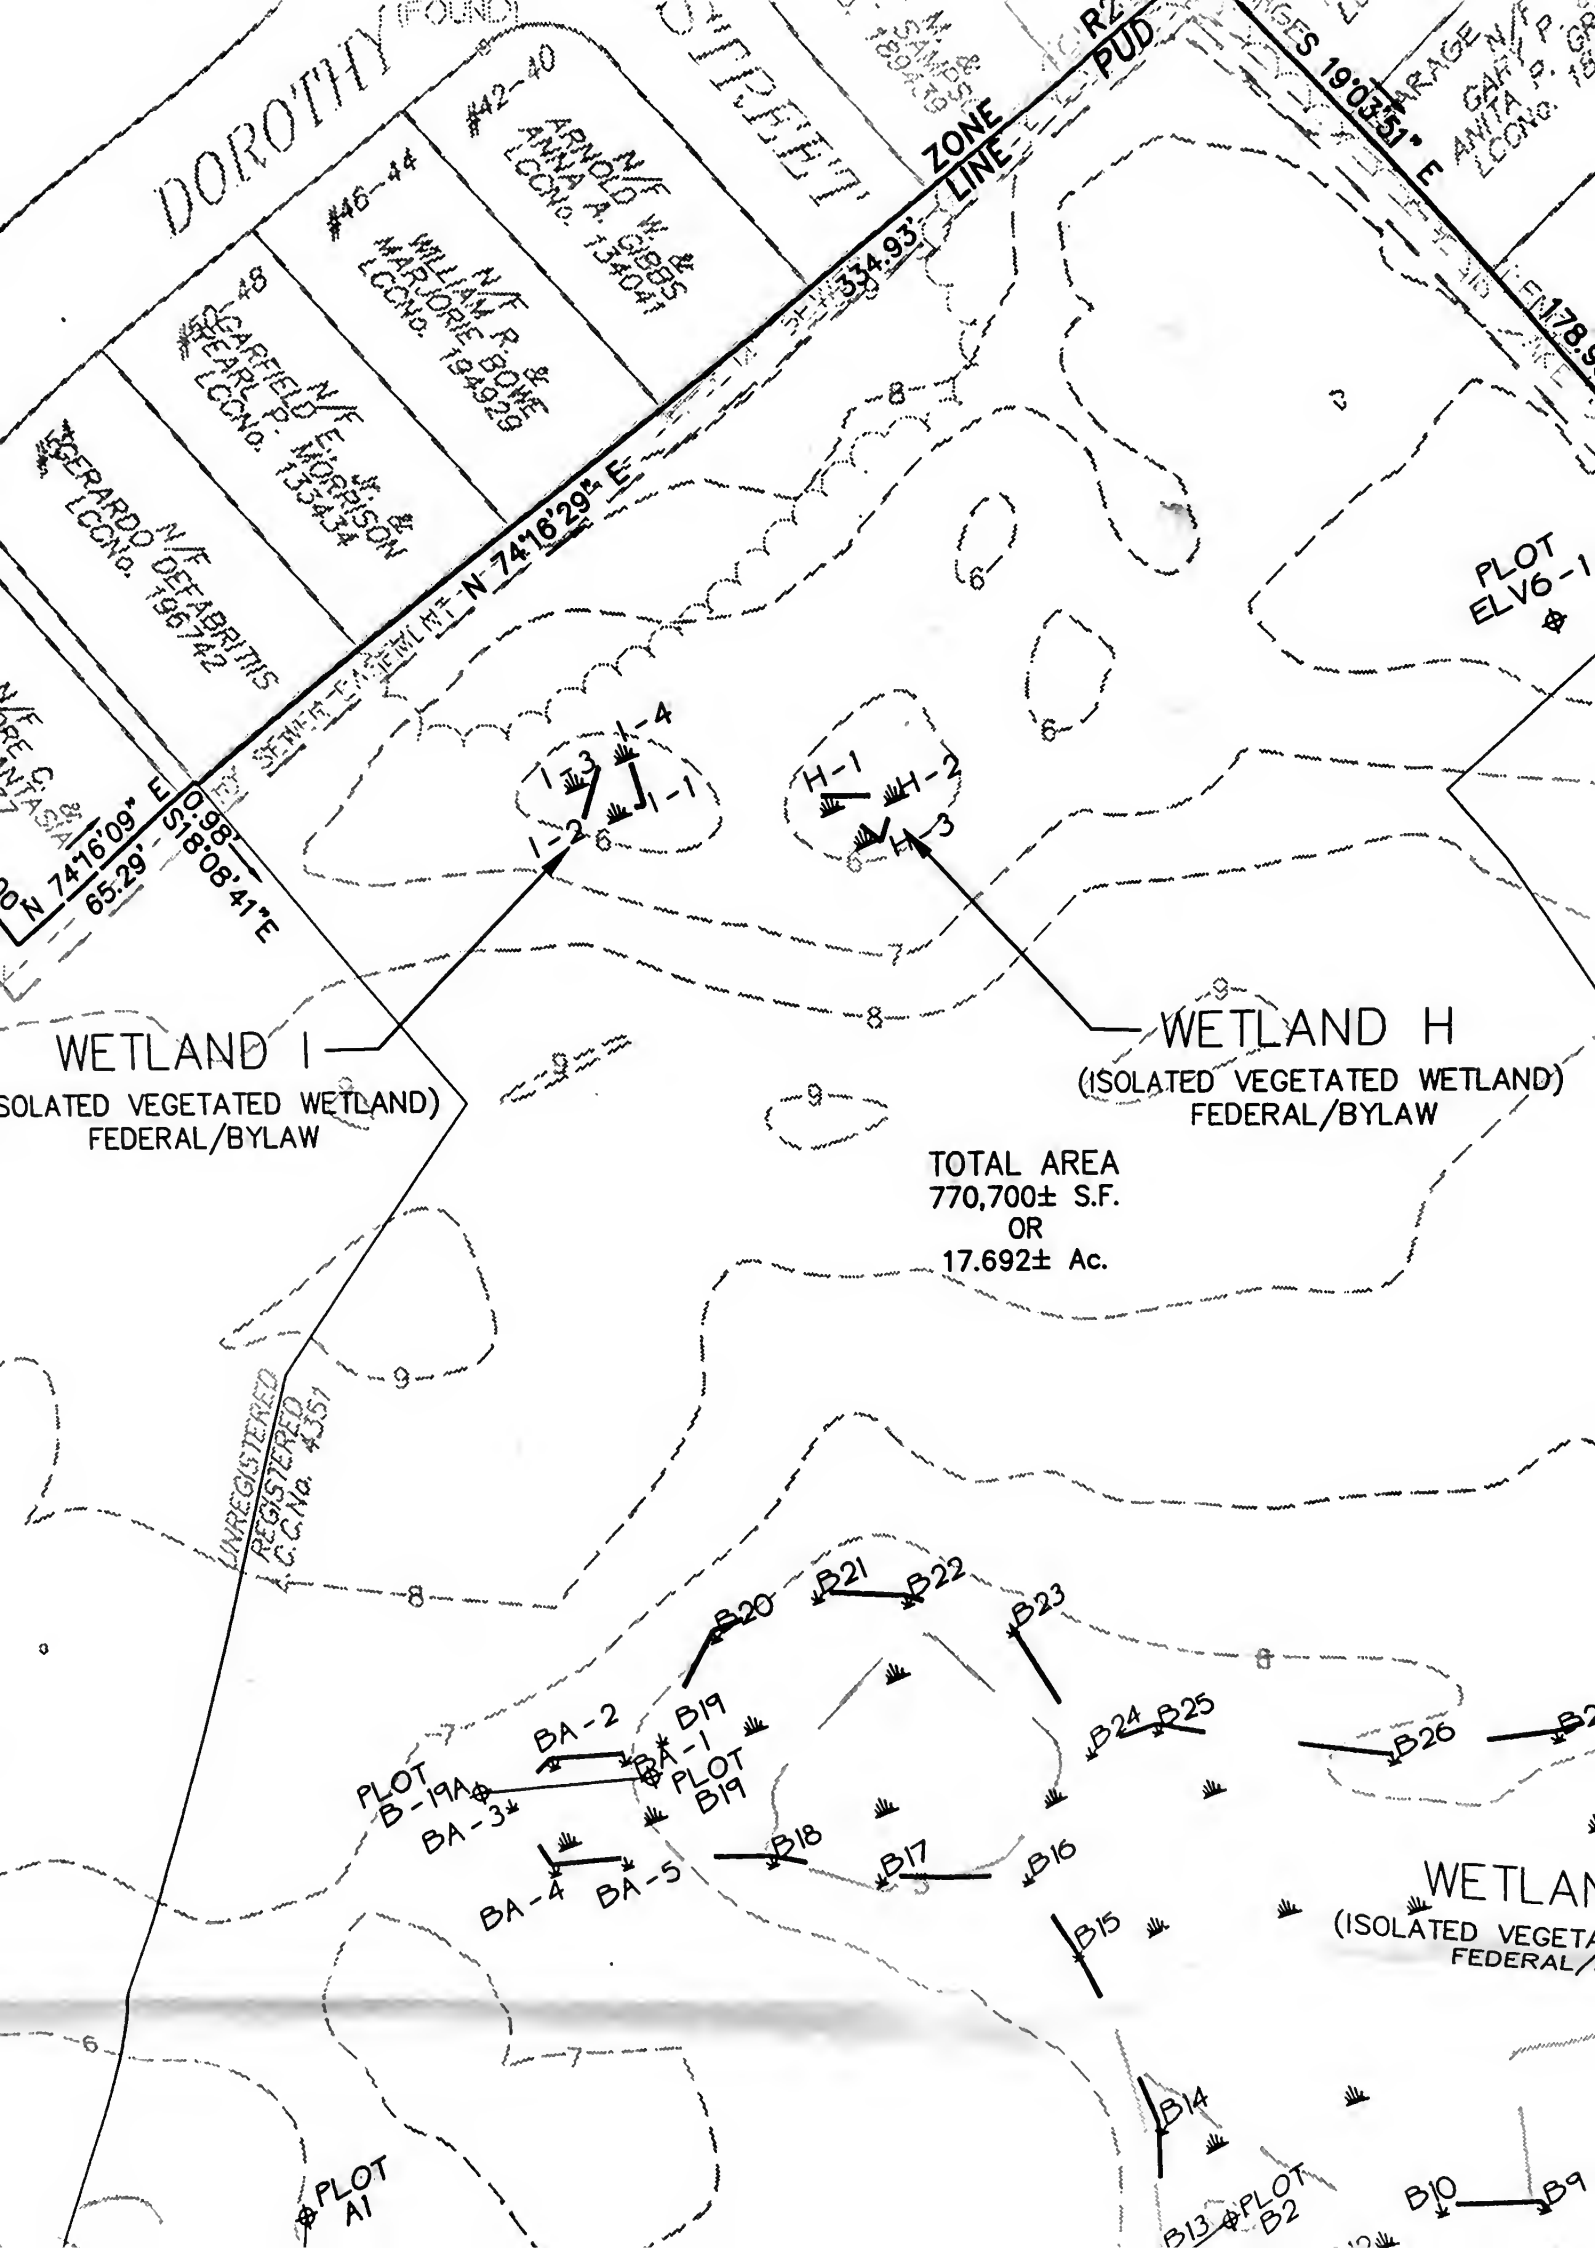

DOROTHY

STREET

ZONE LINE
R2 PUD

AGES 190351

ARAGE N/F
GAR P. GR
ANITA P. GR
LCONO. 189

#42-40
ARNOLD N/F
ANNA A. GIBBS
LCONO. 134041

#46-44
N/F
WILLIAM R. BOWE
MARJORIE 194925
LCONO.

#48
GARFIELD N/F
PEARL P. MORRISON
LCONO. 133454

N/F
EDUARDO DE FABRITIS
LCONO. 196742

N/F
C. C. C. No. 4351
1808'41"E
65:29'
74:16'08" E

SEWER EASEMENT N 74°16'29" E
334.93'

PLOT
ELV 6-1

WETLAND I
(ISOLATED VEGETATED WETLAND)
FEDERAL/BYLA

WETLAND H
(ISOLATED VEGETATED WETLAND)
FEDERAL/BYLA

TOTAL AREA
770,700± S.F.
OR
17.692± Ac.

UNREGISTERED
REGISTERED
C.C. No. 4351

BA-2
BA-1
BA-3
BA-4
BA-5
PLOT B-19A
PLOT B19

B20
B21
B22
B23
B24
B25
B26
B18
B17
B16
B15

WETLAND
(ISOLATED VEGETATED)
FEDERAL/BYLA

PLOT A1

B14
B13
PLOT B2

B10
B9

40' WIDE
DOROTHY ROAD

ARLINGTON
CAMBRIDGE

CONCORD TURNPIKE (AKA ROUTE 2)
APPROXIMATE LOCATION OF BARR

HIGH PRESSURE 547

MOTT STREET
(PUBLIC - 45' WIDE)

DOROTHY ROAD
(PUBLIC - 40' WIDE)

ZONE LINE
R2
R1

SB/CH
(FOUND)
(TYPICAL)

LITTLE JOHN STREET
(PUBLIC - 40' WIDE)

BENCHMARK
TO OF NAIL
ELEV = 10.68

SB/CH
(FOUND)

#50
N/F
JAMES A. &
SHEILA L. MALAY
26178/420

#21-23
N/F
FRANK TOSCANO Tr
TOSCANO FAMILY TRUST
21159/320

#29
N/F
JOHN M. DELEO
DELEO FAMILY TRUST

S 19°35'31" E
193.79

N 74°16'09" E 110.35'
193.50

N 74°16'09" E

ZONE LINE
R1
PUD

N 68°00'49" W 418.35'

ZONE LINE
PUD
R1

N/F
COMMONWEALTH OF MASSACHUSETTS
10006/346

N/F
JOHN J. FOLEY

N 23°47'25" E
150.06'

CAMBRIDGE

1933 LAYOUT

WEST BOUND CONCORD TURNPIKE (AKA ROUTE 1A)
APPROXIMATE LOCATION OF BERM

HIGH PRESSURE GAS